

Southern A&E, LLC
7951 Troon Circle
Austell, Georgia 30168
(770)-819-7777



Project Name: HVAC Renovations to Long Cane Elementary School
Project Number: 01-664-089
Client: Troup County Schools
City/State: LaGrange, GA

Addendum Date: January 29, 2016
Bid Date: February 4, 2016

TO REGISTERED HOLDERS OF BID DOCUMENTS

**INFORMATION CONTAINED IN THIS ADDENDUM SUPERSEDES PREVIOUS INFORMATION
CONTAINED IN BID DOCUMENTS**

CHANGES TO BID INSTRUCTIONS\BID DATE:

- a) N/A

PRIOR APPROVALS: Add the following manufacturers/products as acceptable substitutes, subject to compliance with specified requirements.

- 1) N/A

CHANGES TO SPECS:

- 1) Section 28 31 11 – Digital, Addressable Fire Alarm System
 - a) Delete paragraph 2.1, A, and associated subparagraphs.

CHANGES TO DRAWINGS:


- 1) Cover Sheet
 - a) Add Drawings A106.R1.AD4, A107.R1.AD4, and A108.R1.Ad4 to List of Drawings. All are Reflected ceiling plans.
- 2) Sheet A102
 - a) Replace sheet A102 with sheet A102.R1.AD4, copy attached.
- 3) Add Sheets A106.R1.AD4, A107.R1.AD4, and A108.R1.AD4 to drawing set. See attached.
- 4) See sheet A105.R1.AD4 for:
 - a) Detailing the joint between existing Wing 'C' and new mechanical chase, G12/A105.
 - b) Revisions to section at mechanical chase, N14/A105.
 - c) Revisions to roof plan, L6/A105.
- 5) Drawing M105
 - a) Remove humidity sensor from every room.
- 6) Drawing M106

- a) Remove humidity sensor from every room except Athletic 103 and Dining Area 119.
- b) Add sensors and humidity sensors as shown on Supplemental Drawing M106.S1.AD4, copy attached.
- 7) Drawing M107
 - a) Remove humidity sensor from every room.
- 8) Drawing M108
 - a) Remove humidity sensor from every room.
 - b) Remove thermostats from Classrooms 419 and 421.

ATTACHMENTS:

Specification: N/A
Supplemental Drawing: A01.R1.AD4, A105.R1.AD4, A106.R1.AD4, A107.R1.AD4, A108.R1.AD4,
M106.S1.AD4
Revised Drawing: N/A

END OF ADDENDUM NO. 4

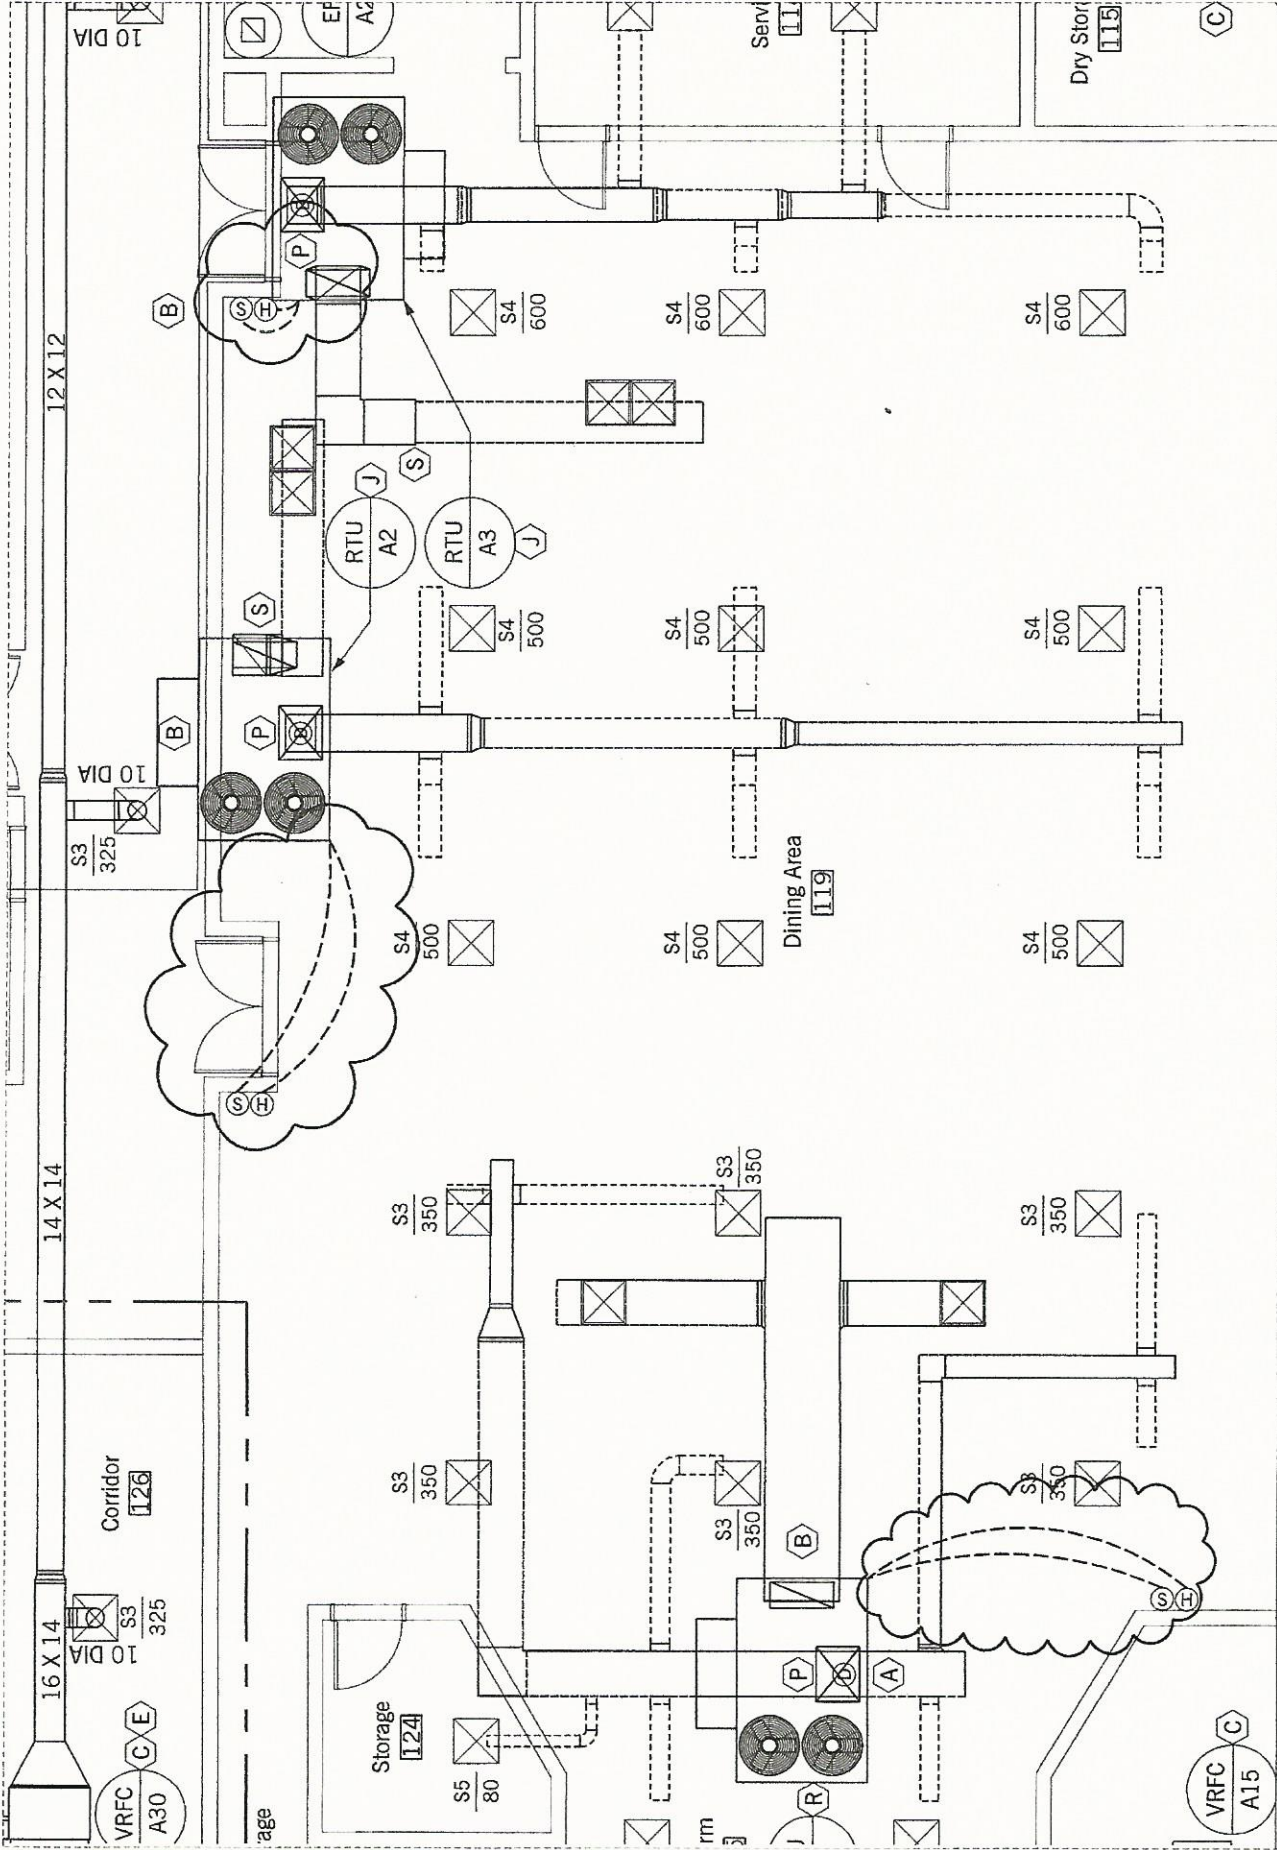

SCALE: 1/8" = 1'-0"

TITLE: PARTIAL WING A RENOVATION FLOOR PLAN HVAC

HVAC RENOVATIONS TO:
LONG CANE
ELEMENTARY SCHOOL
 TROUP COUNTY SCHOOL SYSTEM
 LAGRANGE, GEORGIA

ADDENDUM #4
 CHANGE ORDER

JOB NO: 01-664-089
 DATE: 01-29-2016

© COPYRIGHT 2015 BY SOUTHERN A&E, LLC. ALL RIGHTS RESERVED.
 THIS DOCUMENT IS THE PROPERTY OF SOUTHERN A&E, LLC AND
 SHALL NOT BE COPIED OR REPRODUCED IN WHOLE OR PART WITHOUT
 EXPRESSED WRITTEN CONSENT FROM SOUTHERN A&E, LLC.

Southern A&E LLC
 7951 Troon Circle
 Austell, Ga. 30168
 (770) 819-7777
 architects & engineers

SUPPLEMENTAL DWG.
 STANDARD DETAIL
 M106.S1.AD4